




**PLAN**  
1:100mm

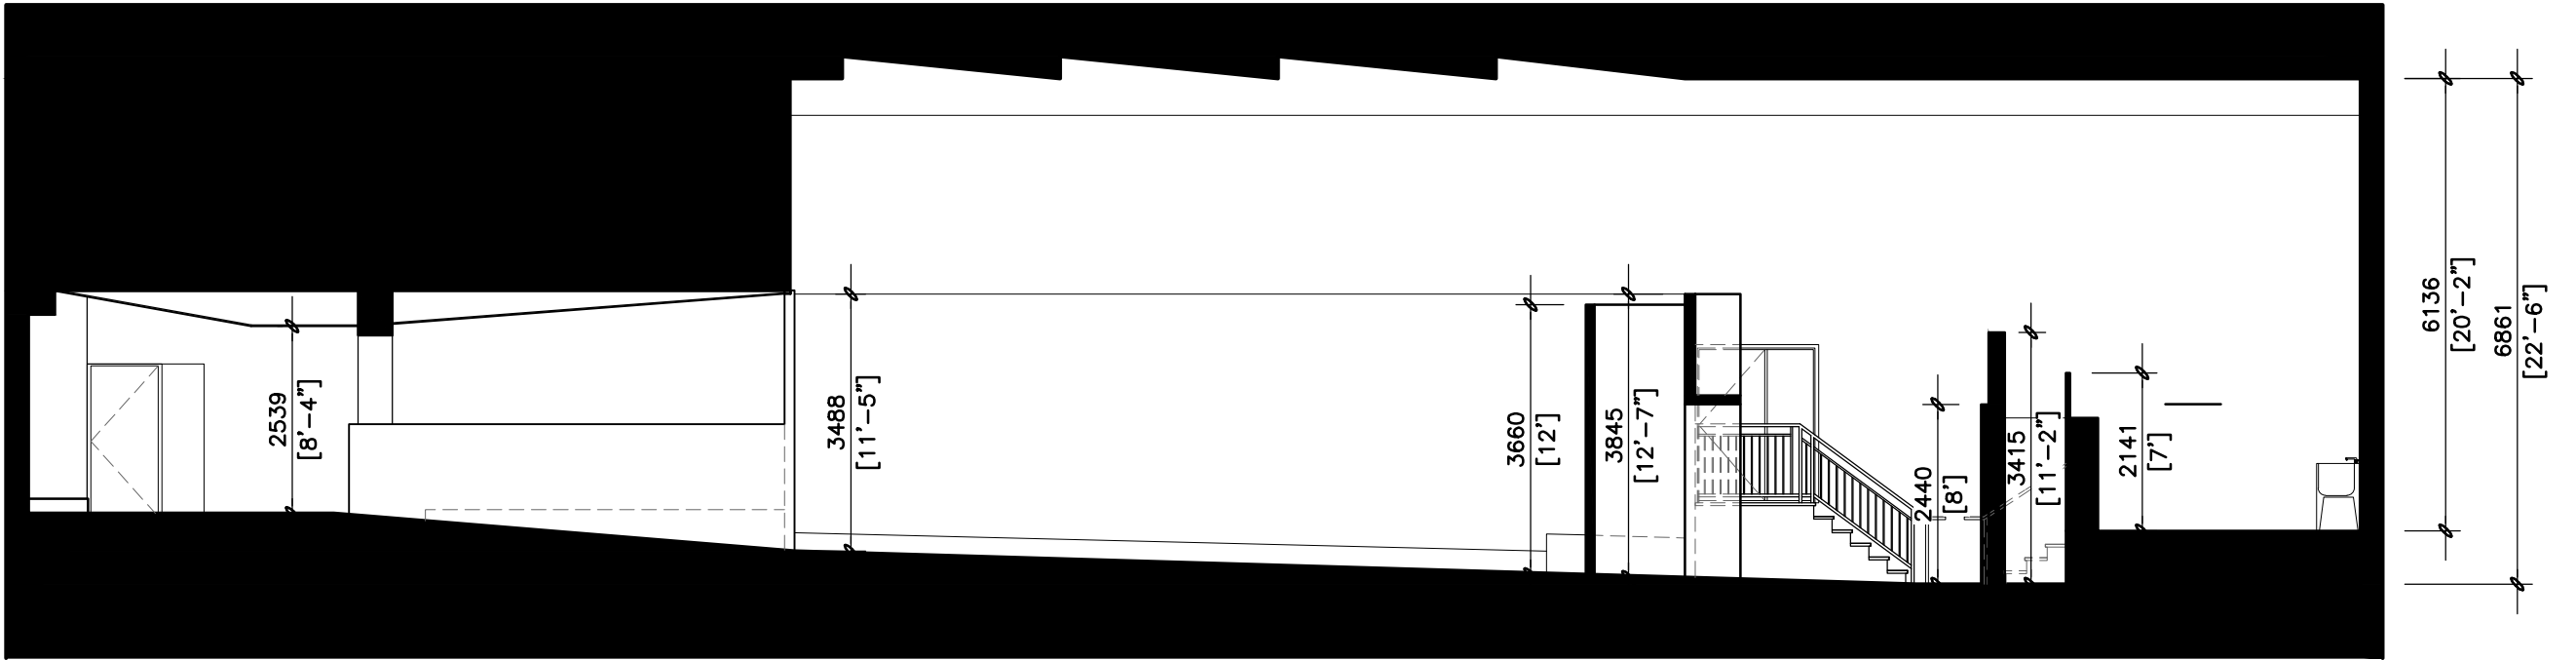


**COUPE A**  
1:100mm

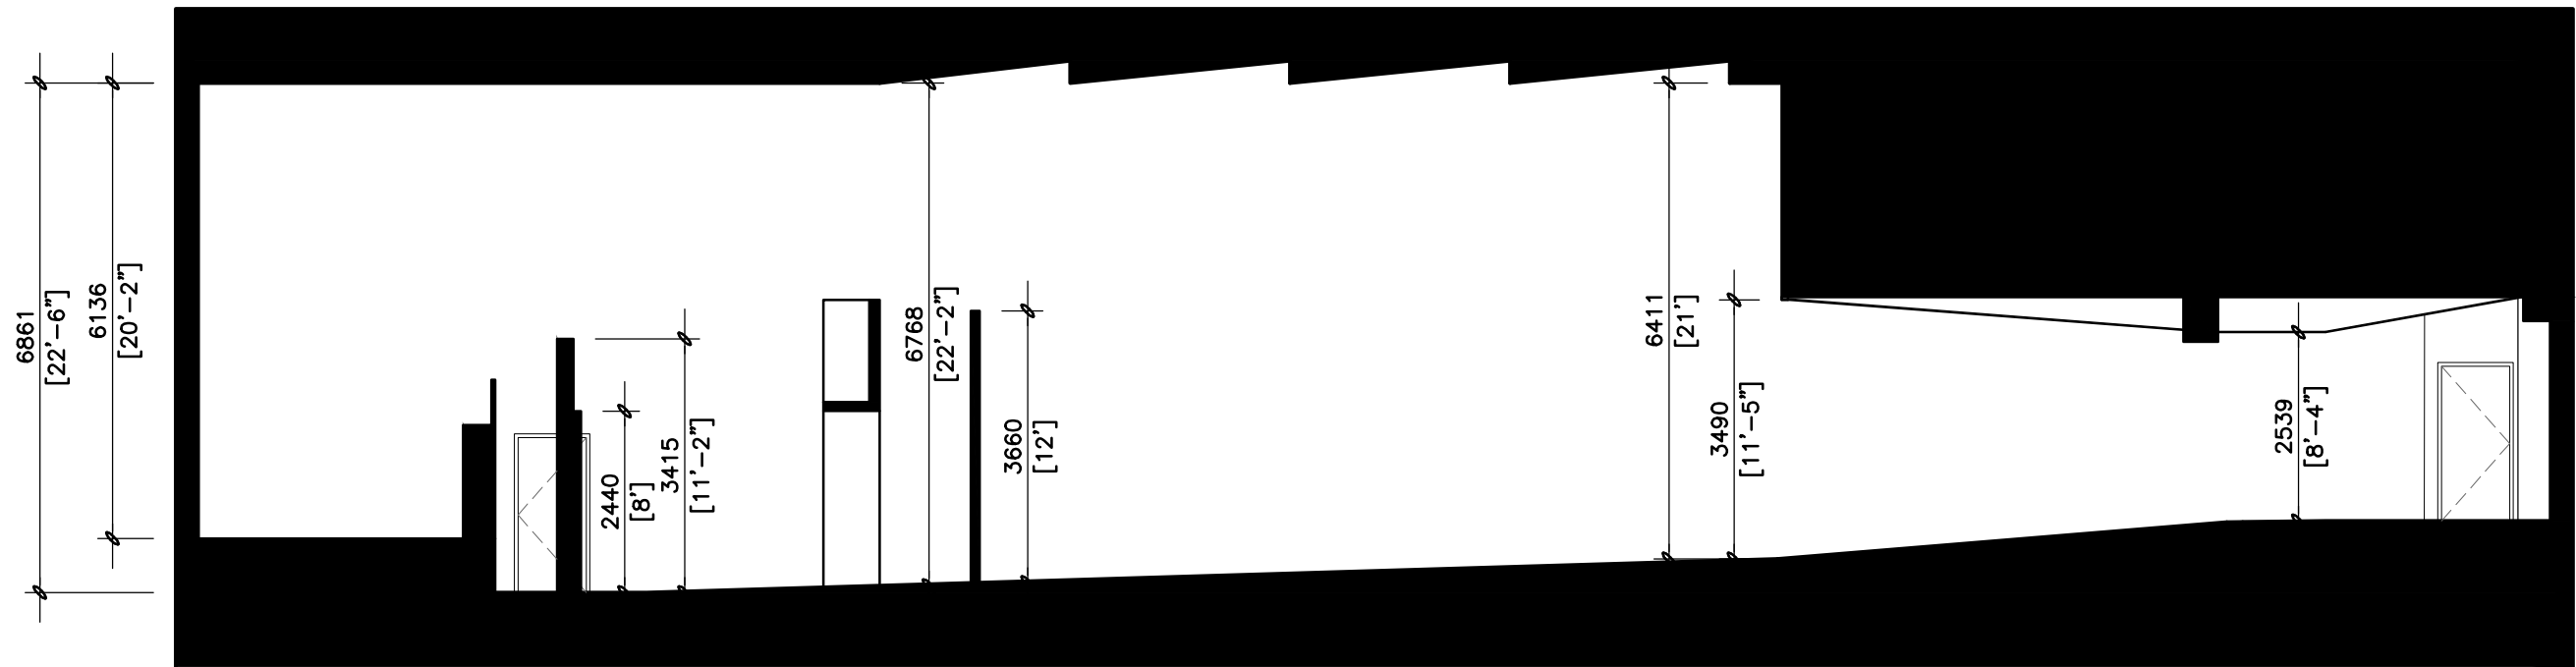

**COUPE B**  
1:100mm

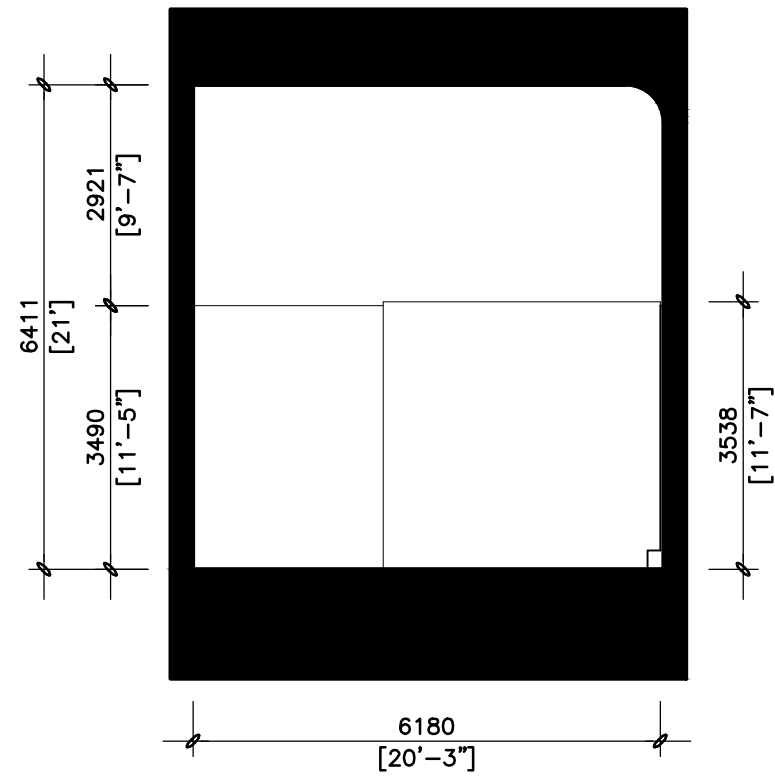

**COUPE C**  
1:100mm

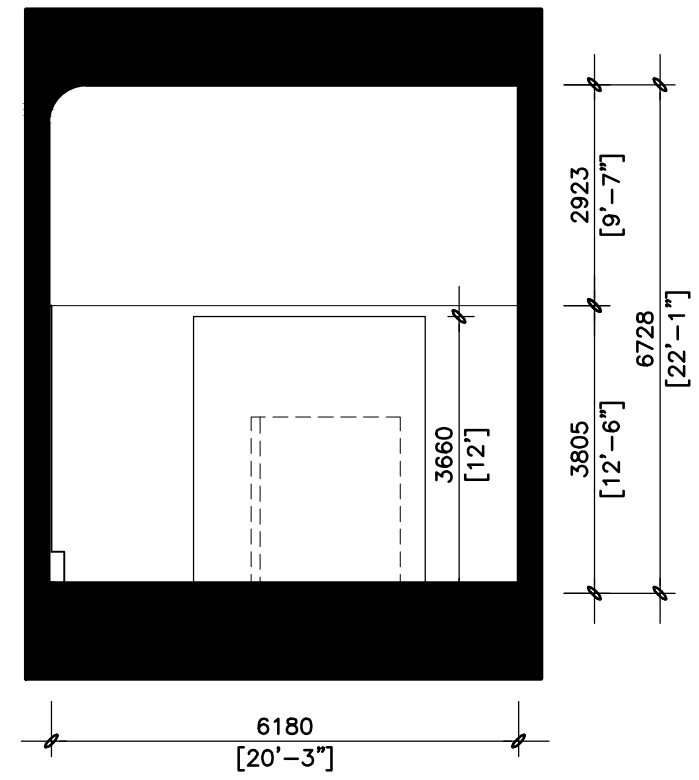

**COUPE D**  
1:100mm